


ER 010123

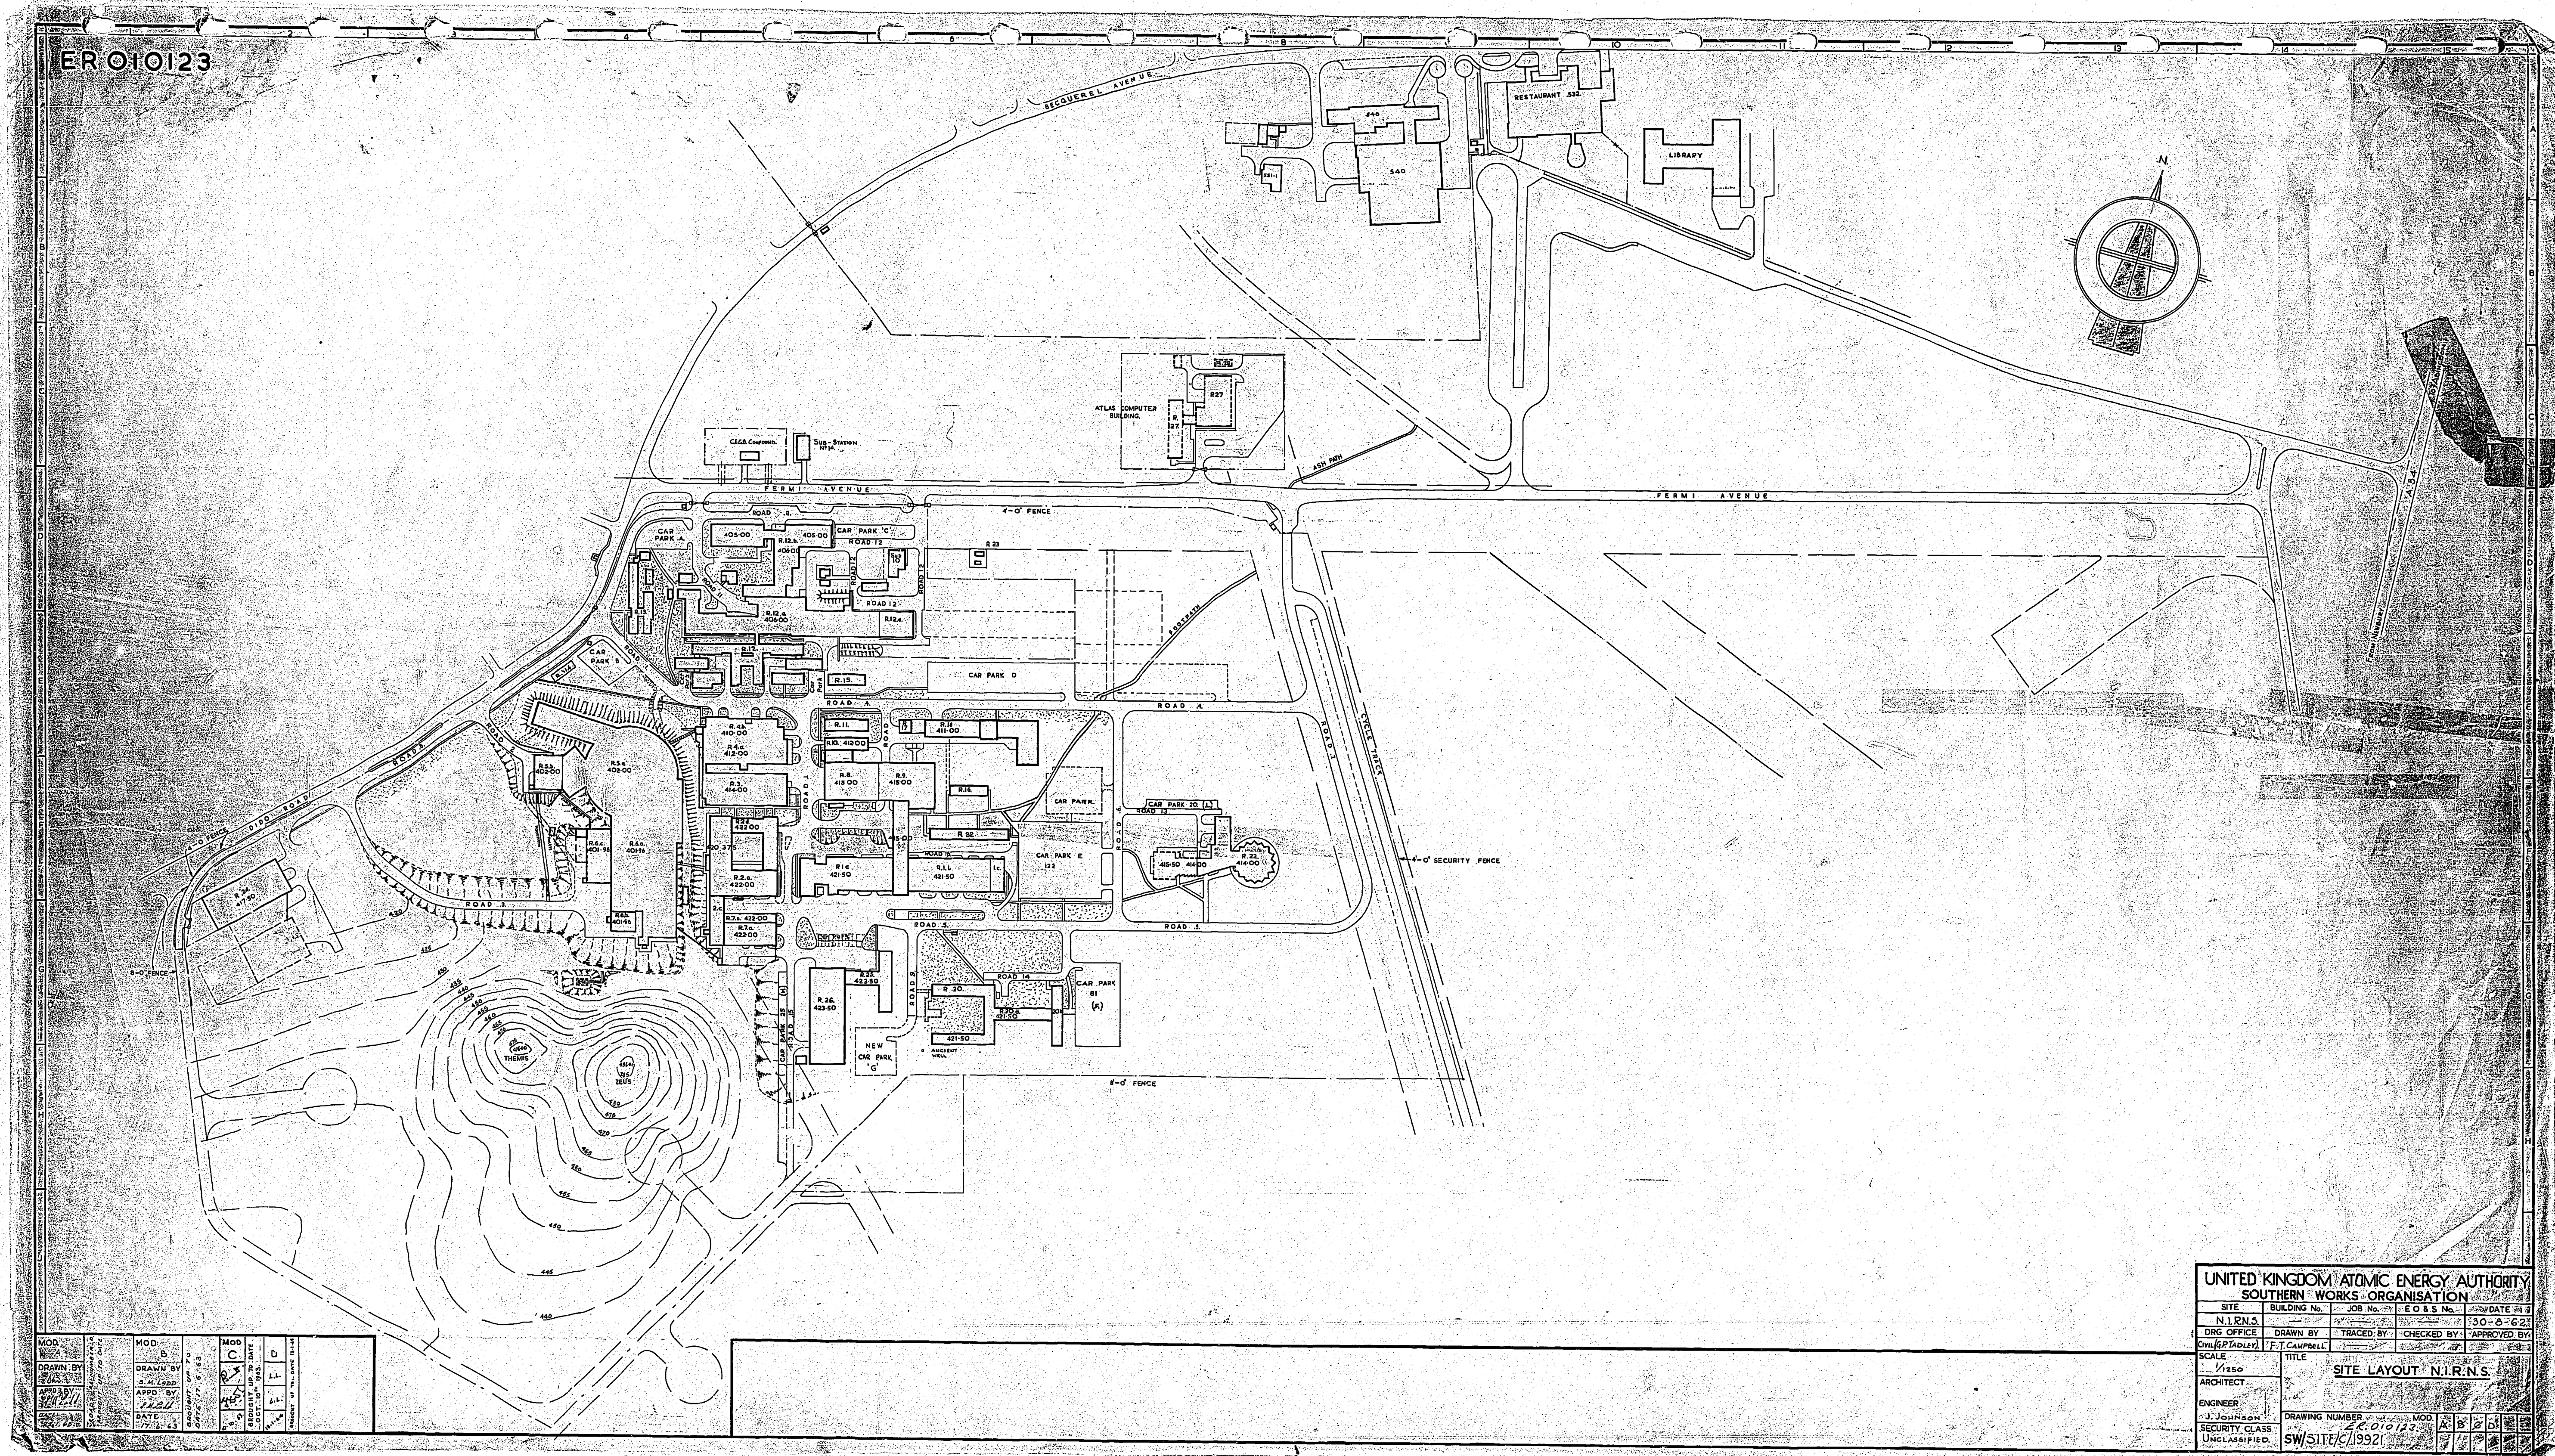

UNITED KINGDOM ATOMIC ENERGY AUTHORITY			
SOUTHERN WORKS ORGANISATION			
SITE	BUILDING No.	JOB No.	E.O.S. No.
N.I.R.N.S.			
DRG OFFICE	DRAWN BY	TRACED BY	CHECKED BY
DRG OFFICE	F.T. CAMPBELL		
SCALE	TITLE		
1/500	SITE LAYOUT N.I.R.N.S.		
ARCHITECT	ENGINEER	DRAWING NUMBER	MOD.
		240123	2 3 4
SECURITY CLASS	UNCLASSIFIED	SW/SITE/1992	7 7 7

E.D.O.S.